


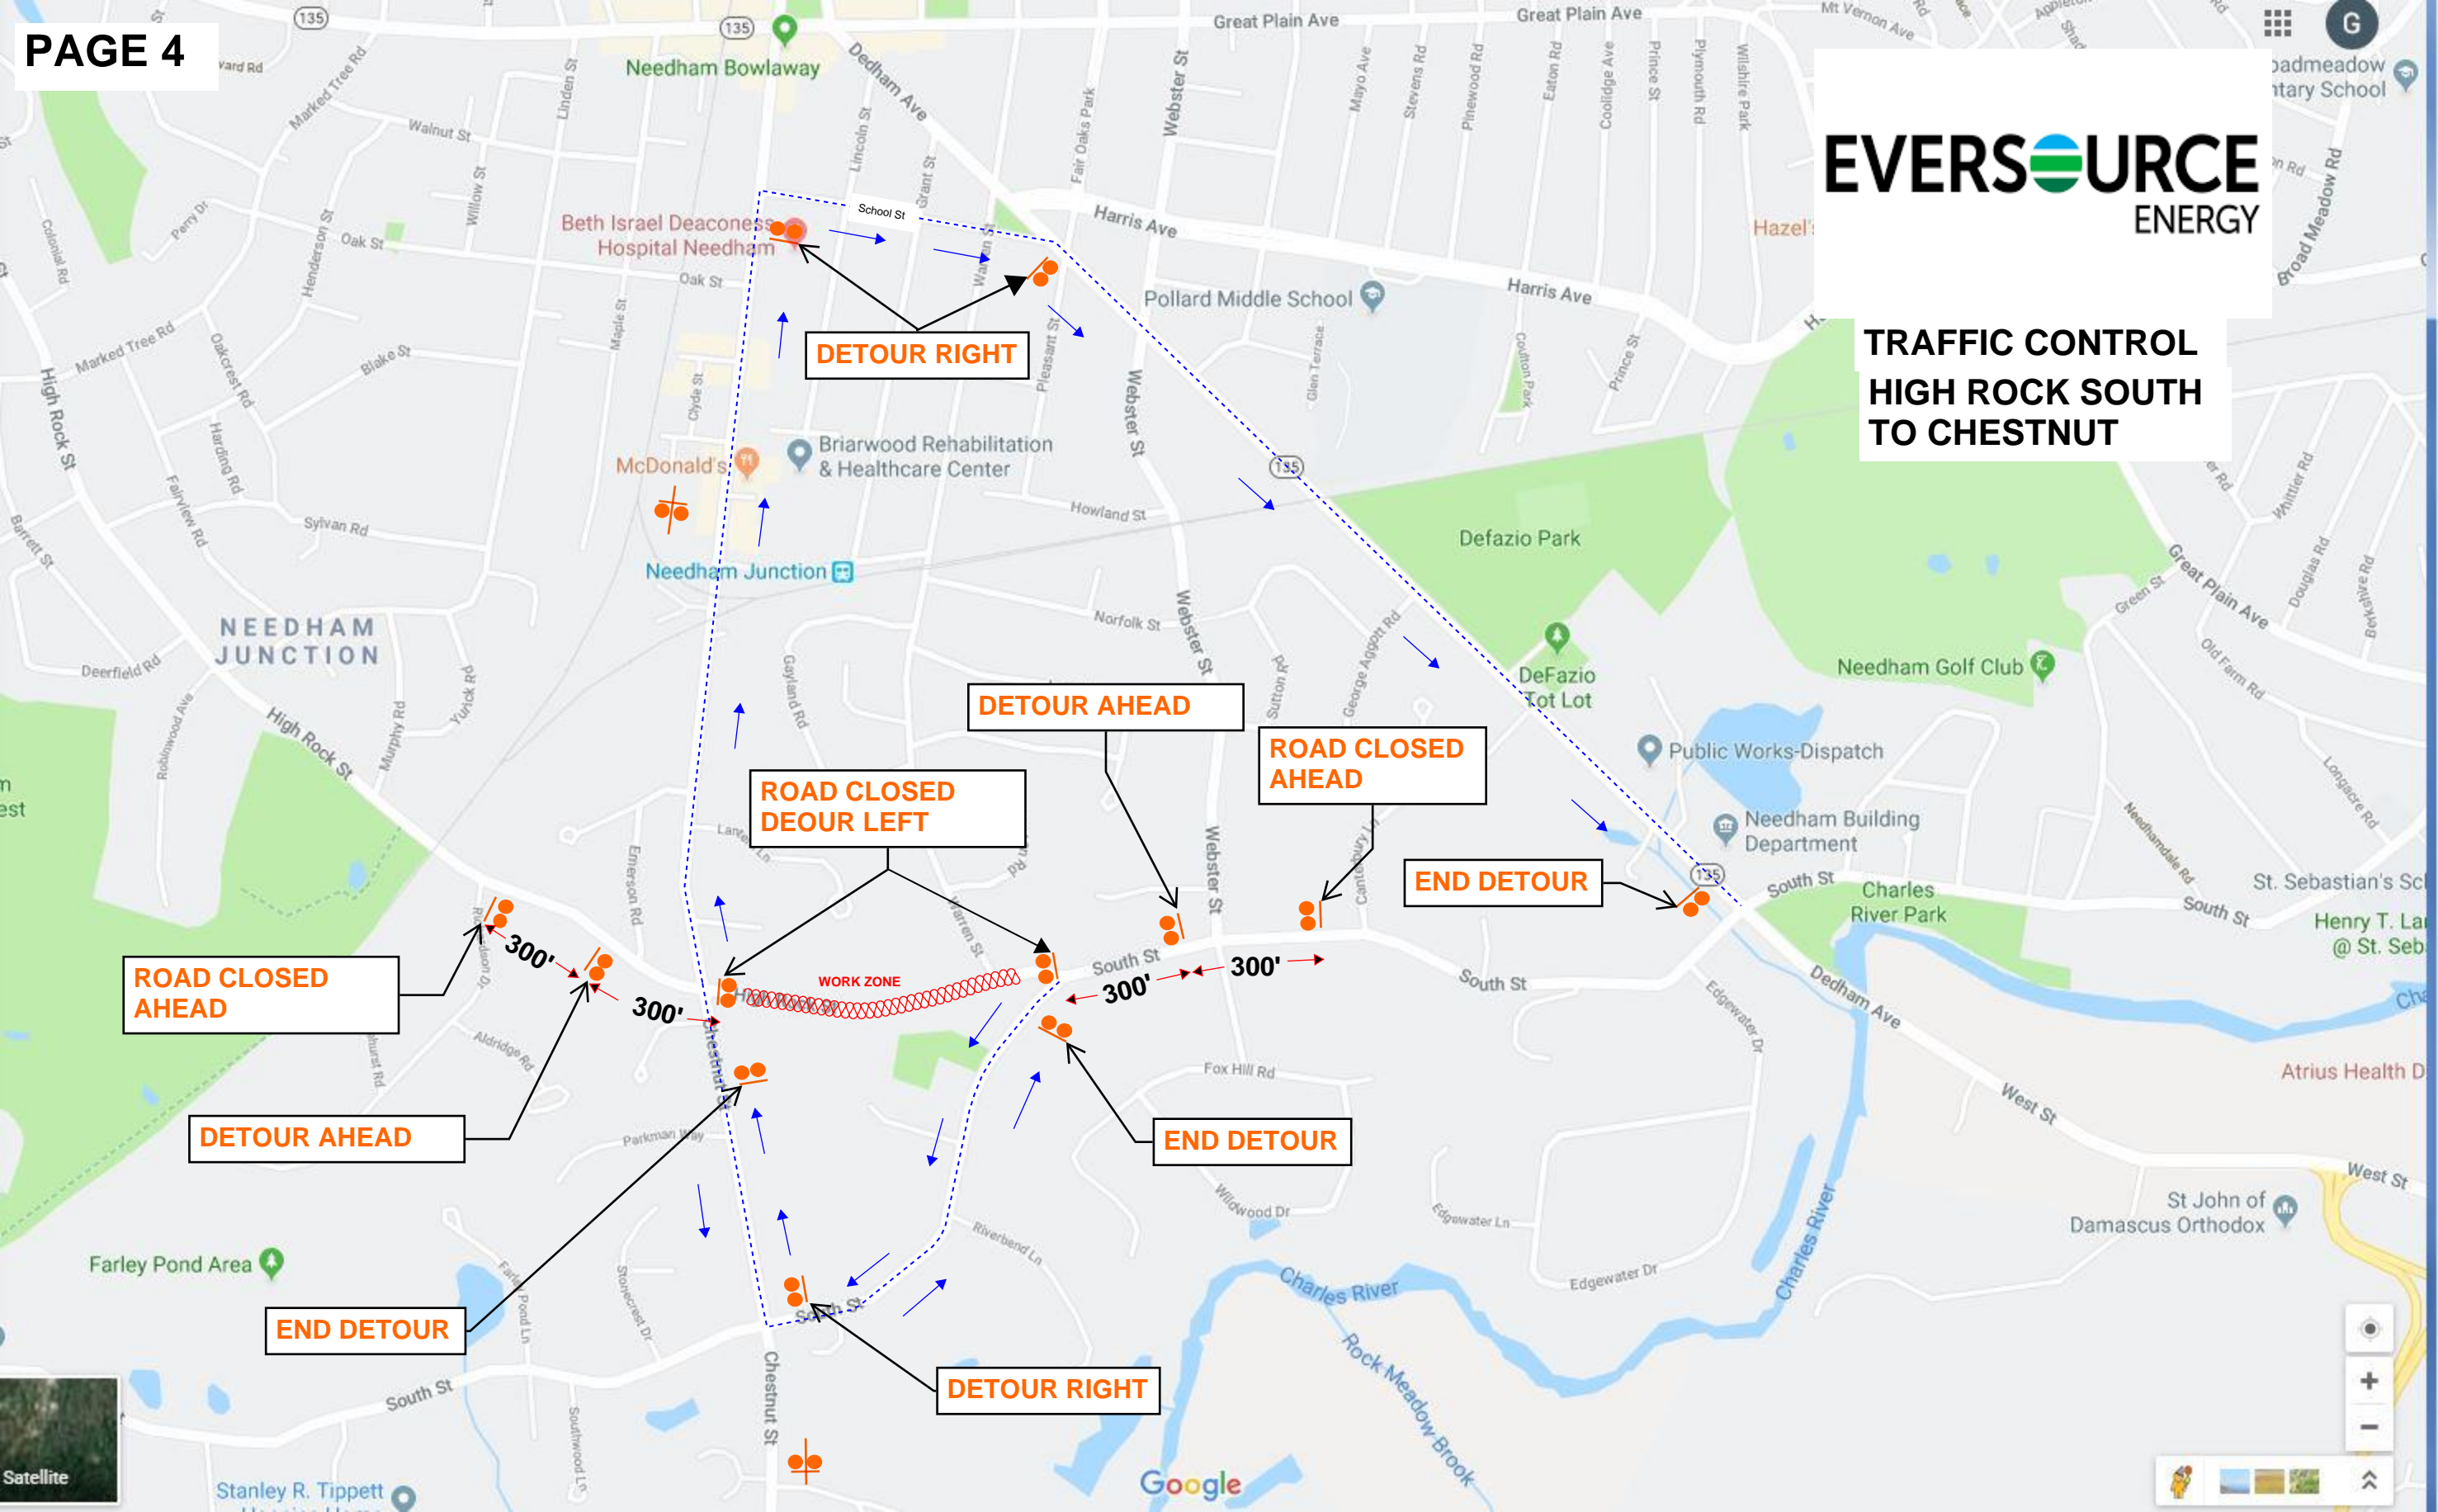

TRAFFIC CONTROL
HIGH ROCK SOUTH
TO CHESTNUT



ROAD CLOSED AHEAD

DETOUR RIGHT

ROAD CLOSED DEOUR LEFT

DETOUR AHEAD

ROAD CLOSED AHEAD

END DETOUR

DETOUR AHEAD

END DETOUR

END DETOUR

DETOUR RIGHT

WORK ZONE

300'

300'

300'

300'

