


LEGEND - SIGNS & SYMBOLS

SIGN	DOT CATALOG NO.	SIGN	DOT CATALOG NO.
A MUSEUM DRIVE CLOSED AHEAD NO THRU TRAFFIC	80-9928 (BLANK) VARIABLE LEGEND 60"x30"	J STOP	31-0557 48"
B ROAD CLOSED AHEAD LOCAL TRAFFIC ONLY	80-9077 60"x30"	K ACCESS TO BRUCE MUSEUM USE DETOUR	
G END DETOUR	80-9708 24"x18"	L MUSEUM DRIVE TRUCK DETOUR	80-9916 48"x10" 80-9710 24"x30"
H ROAD CLOSED	80-9080 48"x30"	M MUSEUM DRIVE TRUCK DETOUR	80-9916 48"x10" 80-9710 24"x30"
		N MUSEUM DRIVE TRUCK DETOUR	80-9916 48"x10" 80-9710 24"x30"
		O MUSEUM DRIVE TRUCK DETOUR	80-9916 48"x10" 80-9710 24"x30"

- NOTE**
- ALL CONFLICTING SIGNS SHALL BE COVERED OR REMOVED.
 - DETOUR SIGNS ARE ONLY TO BE POSTED WHEN DETOUR IS IN USE.
 - DETOUR SIGNS SHOULD BE COVERED OR REMOVED WHEN DETOUR IS NOT IN USE.
 - SIGN SUPPORTS SHALL BE TYPICAL METAL SIGN POSTS AS DETAILED ON CONN. DEPARTMENT OF TRANSPORTATION STANDARD SHEET NO. TR-1208_02.
 - "ROAD CLOSED" AND "STOP" (31-0557) SIGNS SHALL BE DISPLAYED IN FRONT OF TYPE III BARRICADES.

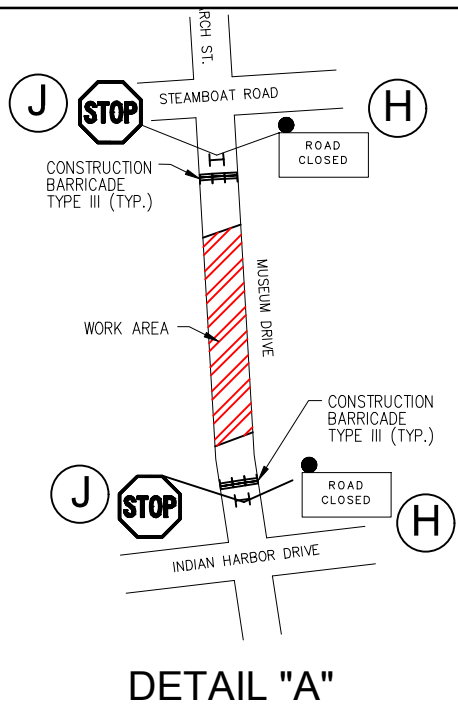


PRE DETOUR

MUSEUM DRIVE TO BE CLOSED	MUSEUM DRIVE CLOSED
MONTH/DAY TO MONTH/DAY	TRUCKS USE I-95 DETOUR
8 PM TO 5 AM	MUSEUM DTRUCK USE I-95

NOTE:

- DAILY CONSTRUCTION HOURS: 8 PM - 5 AM SUNDAY TO THURSDAY
- MAINTAIN EXISTING PEDESTRIAN WALKWAYS.

SEPTEMBER TO MAY - FULL ROAD CLOSURE PERMITTED FROM 8PM TO 5AM
 JUNE TO AUGUST - ONE WAY ALTERNATING TRAFFIC SHALL BE PERMITTED 8PM TO 9PM
 FULL ROAD CLOSURE 9PM TO 5AM

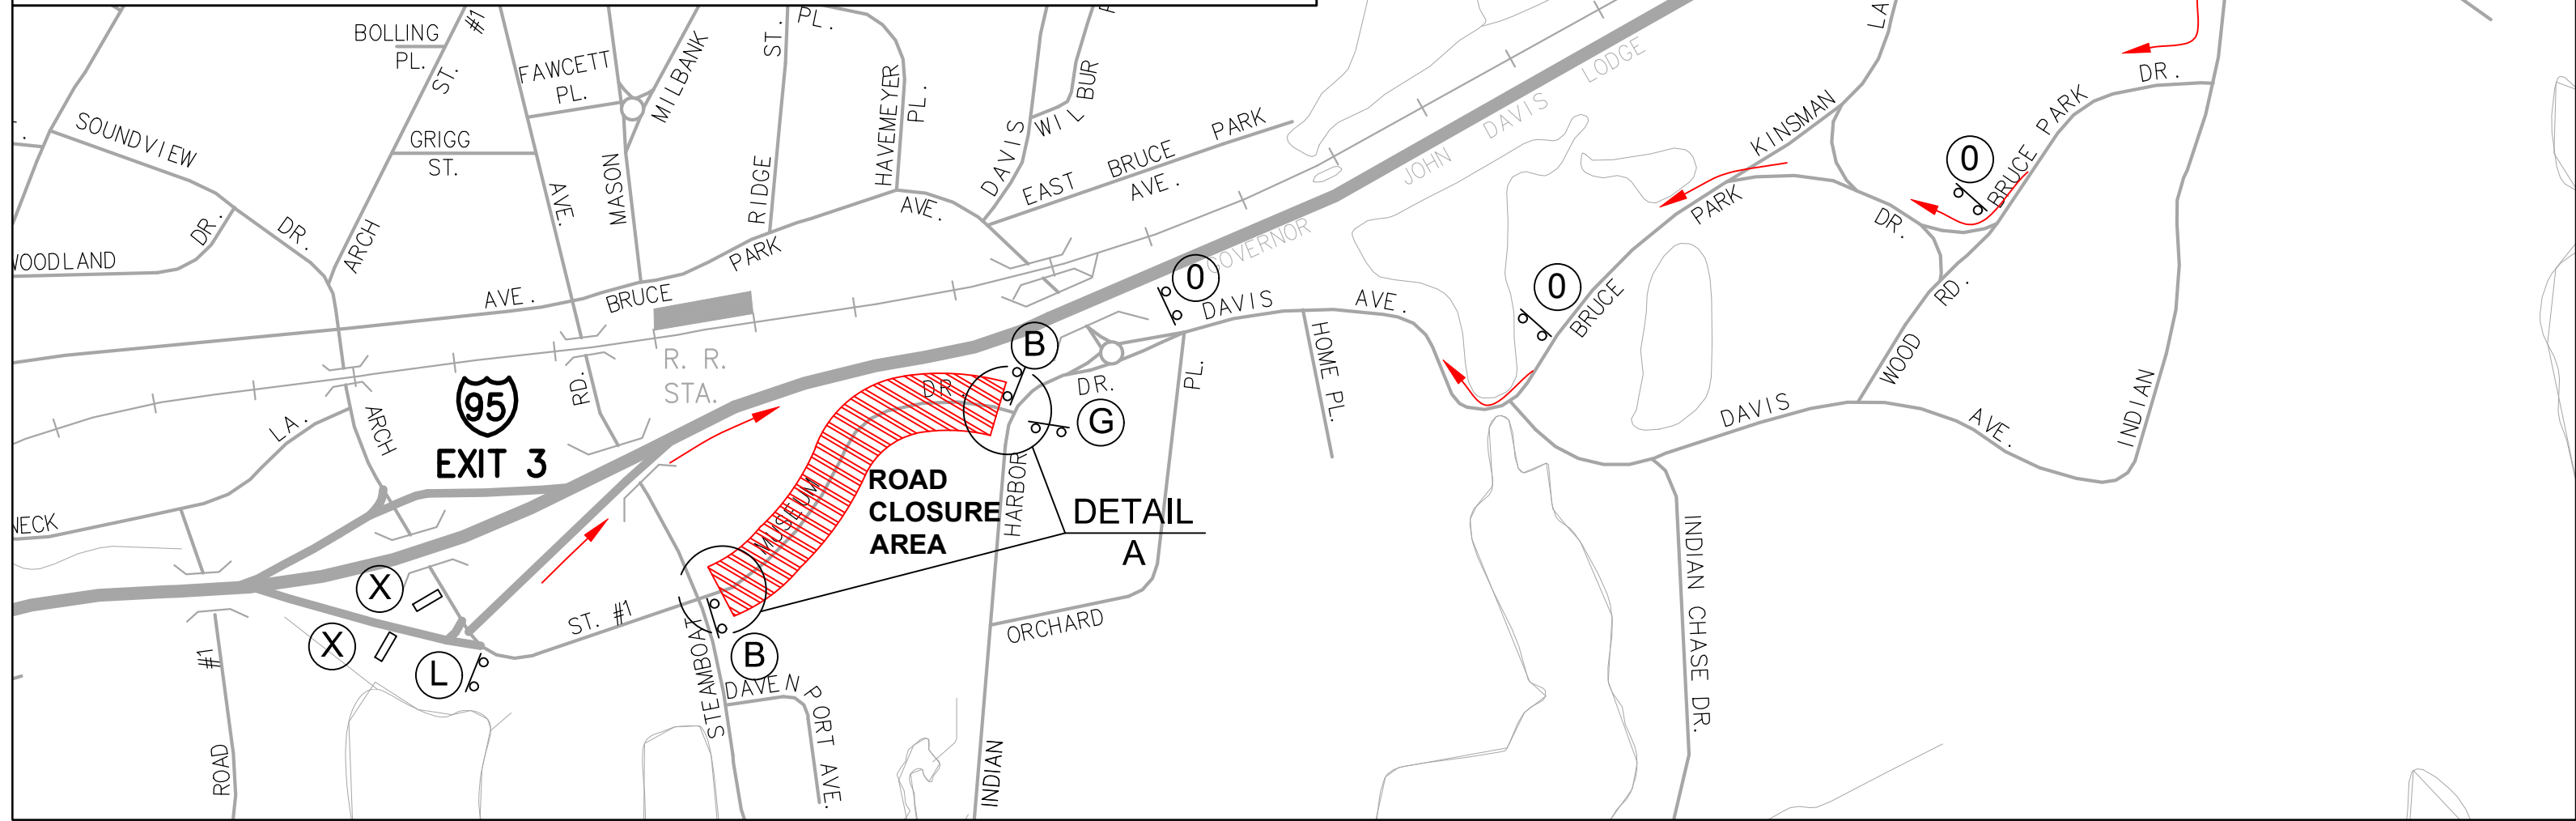

Alfred Benesch & Company • www.benesch.com
 120 Hebron Avenue • Glastonbury, Connecticut 06033
 Phone: (860) 633-8341 • Fax: (860) 633-1068



1" = 500'

DETOUR PLAN 9B (TRUCKS)
MUSEUM DRIVE DETOUR
 EVERSOURCE 115 KV Underground Transmissions Facility
 From CosCob Substation To New Greenwich Substation