
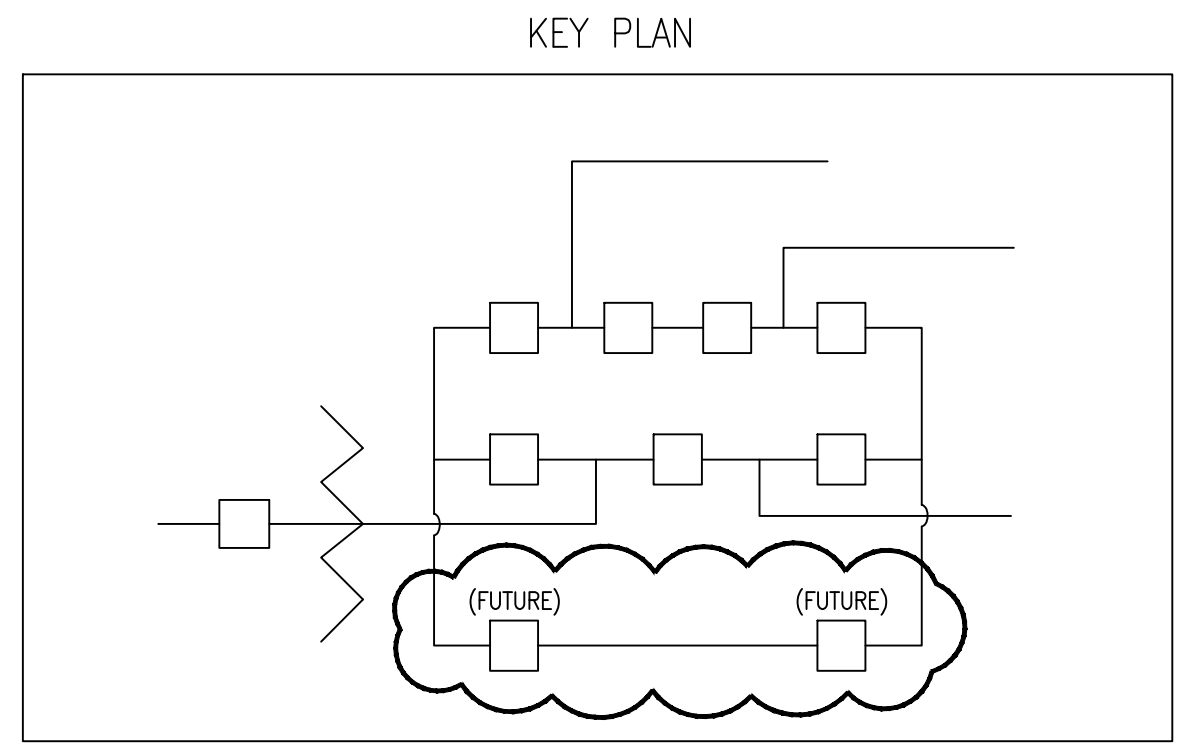


STATION DESIGN CHANGE No: 19-027A						
TITLE OF CHANGE: MID CAPE PROJECT						
(BASE) DWG. No. 921-7528	(BASE) DWG. Rev.No. NEW					
DESIGN REV	DESCRIPTION OF REVISION	DESIGNER	REVIEWED/APPROVED	DATE	ISSUE TO	DATE
A	INITIAL ISSUE	DW	LJM/DMP	5/6/19		
B						
C						
D						
E						

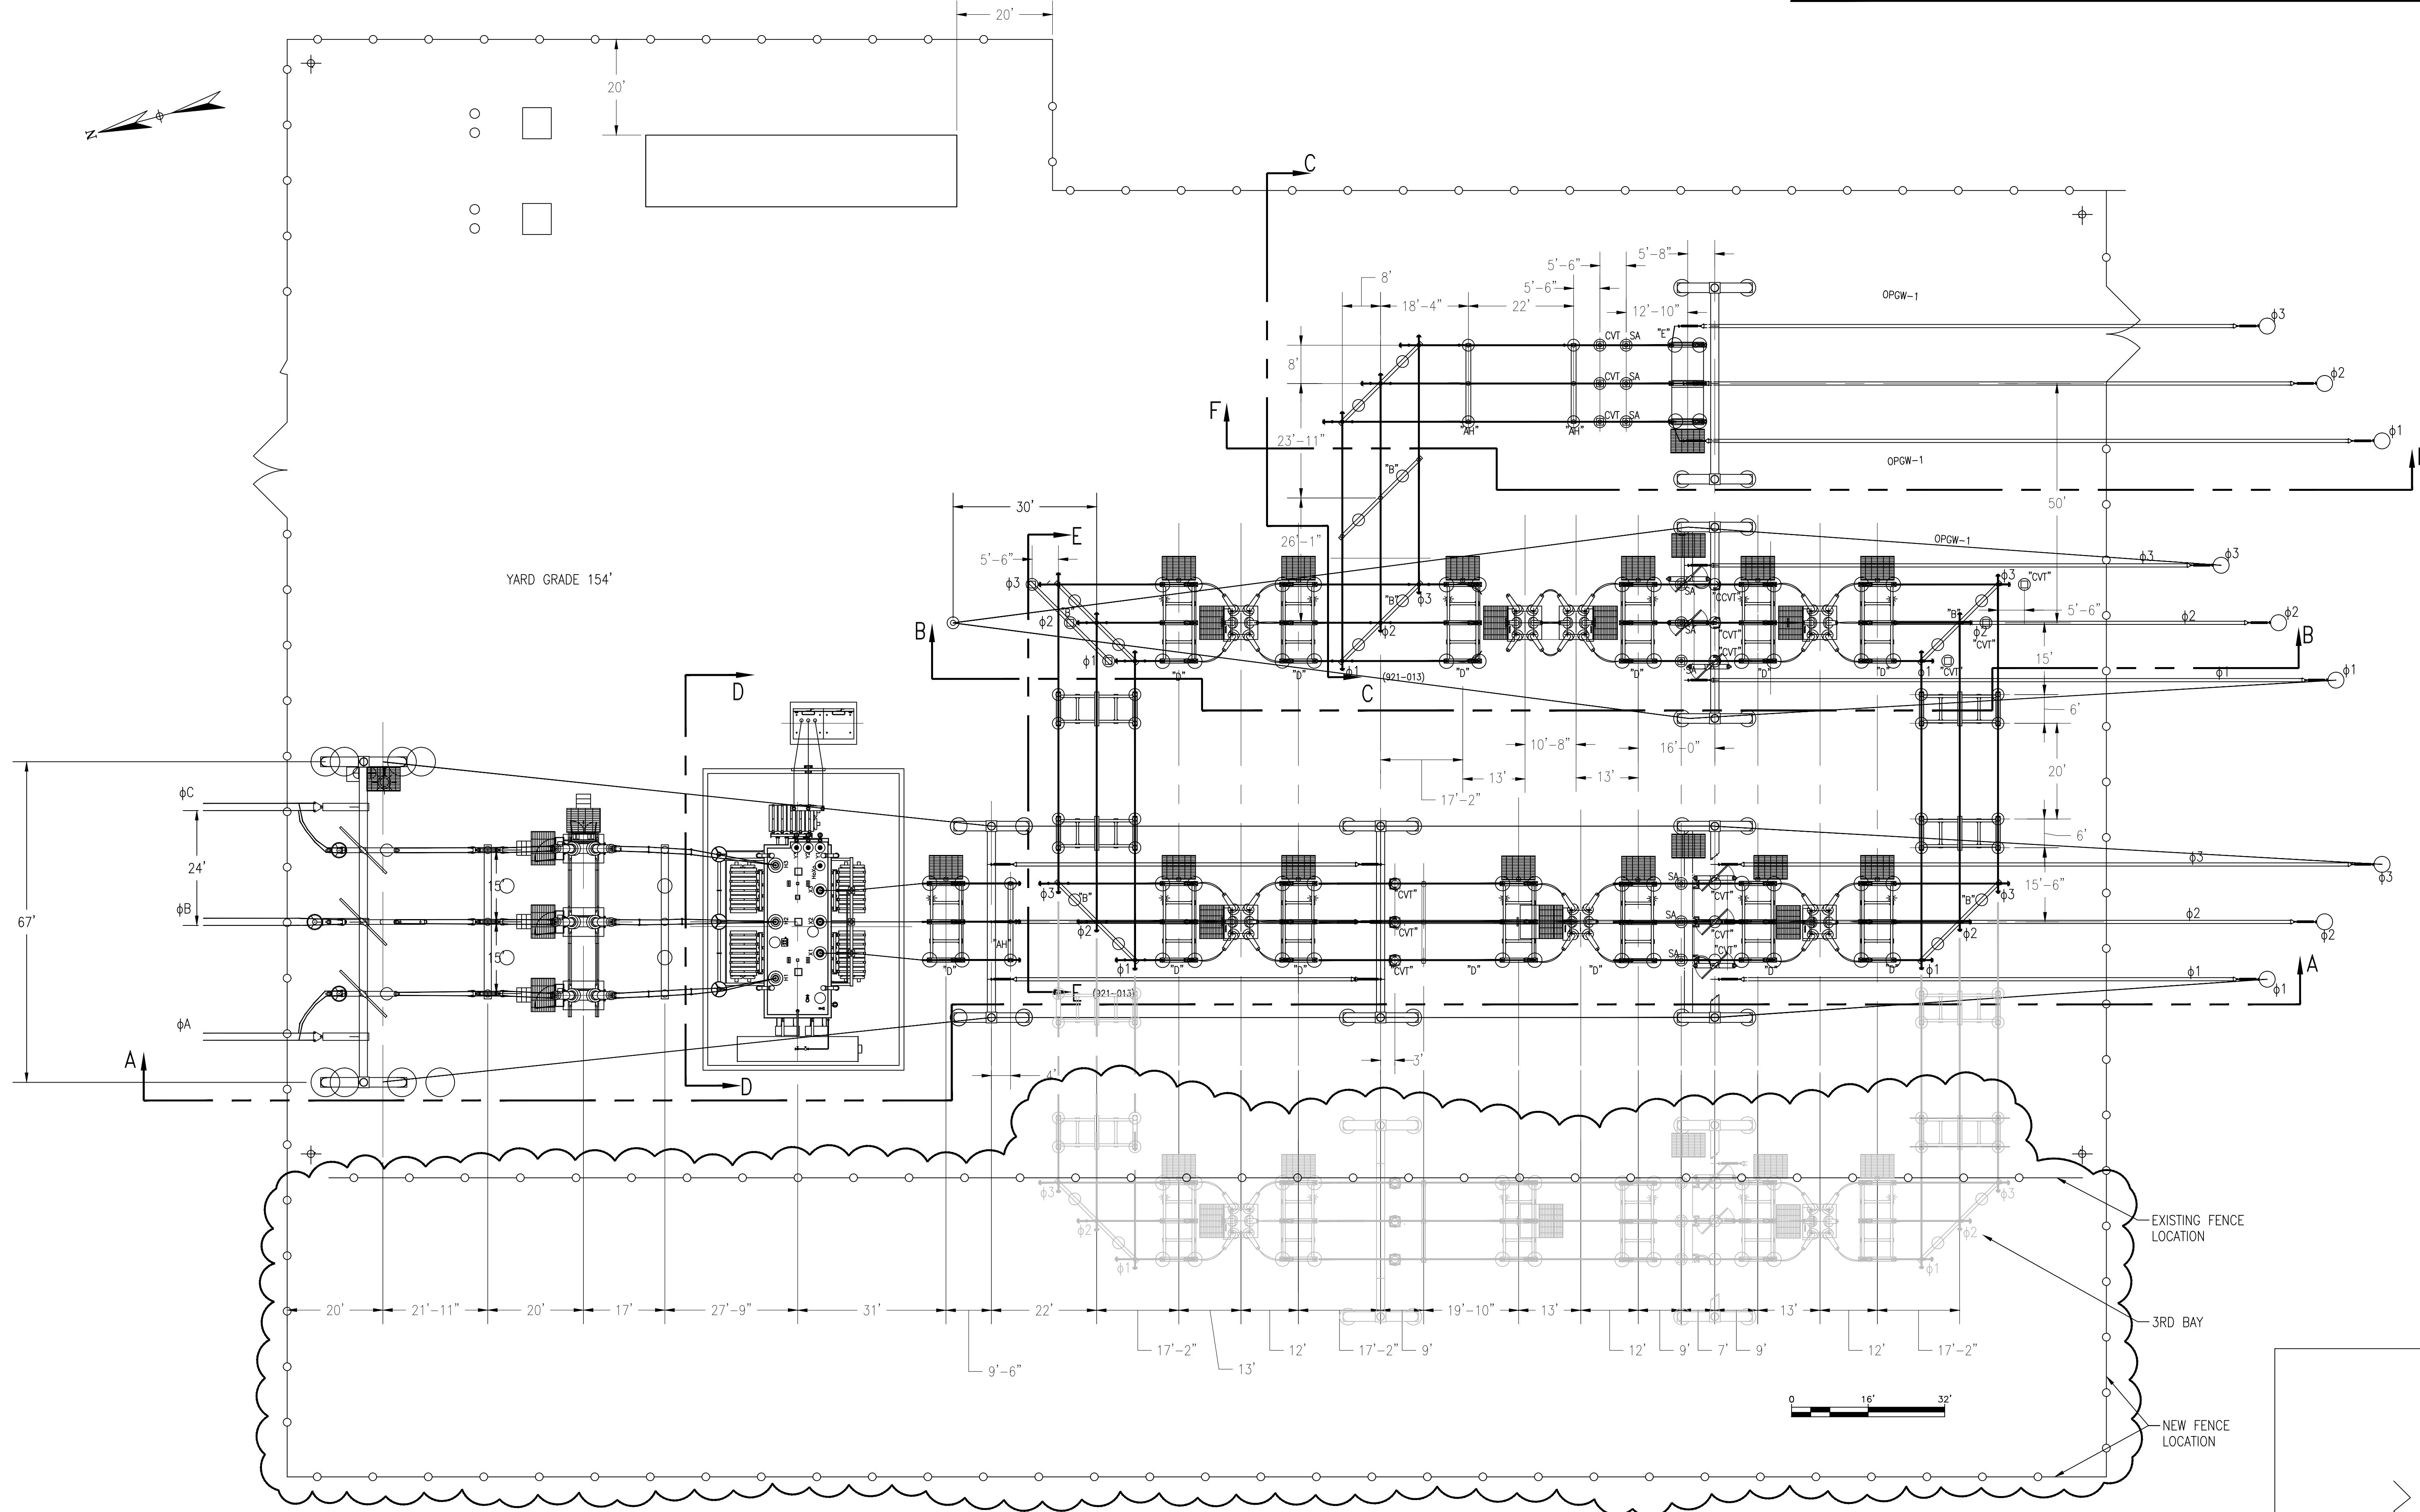

NO	DATE	DESCRIPTION OF ALTERATIONS	BY	CHECKED	APPROVED

FOR BIDS ONLY

DRAWN: DW
DATE: MAY 6, 2019
SCALE: 1/16" IN. = 1 FOOT

APPROVED MAY 6, 2019
D.E. FOLEY

921-7528

NSTAR ELECTRIC

THIRD BAY EQUIPMENT PLAN
PRIMARY WIRING

921 STATION OAK ST

SDCs PENDING NONE

I.D.