
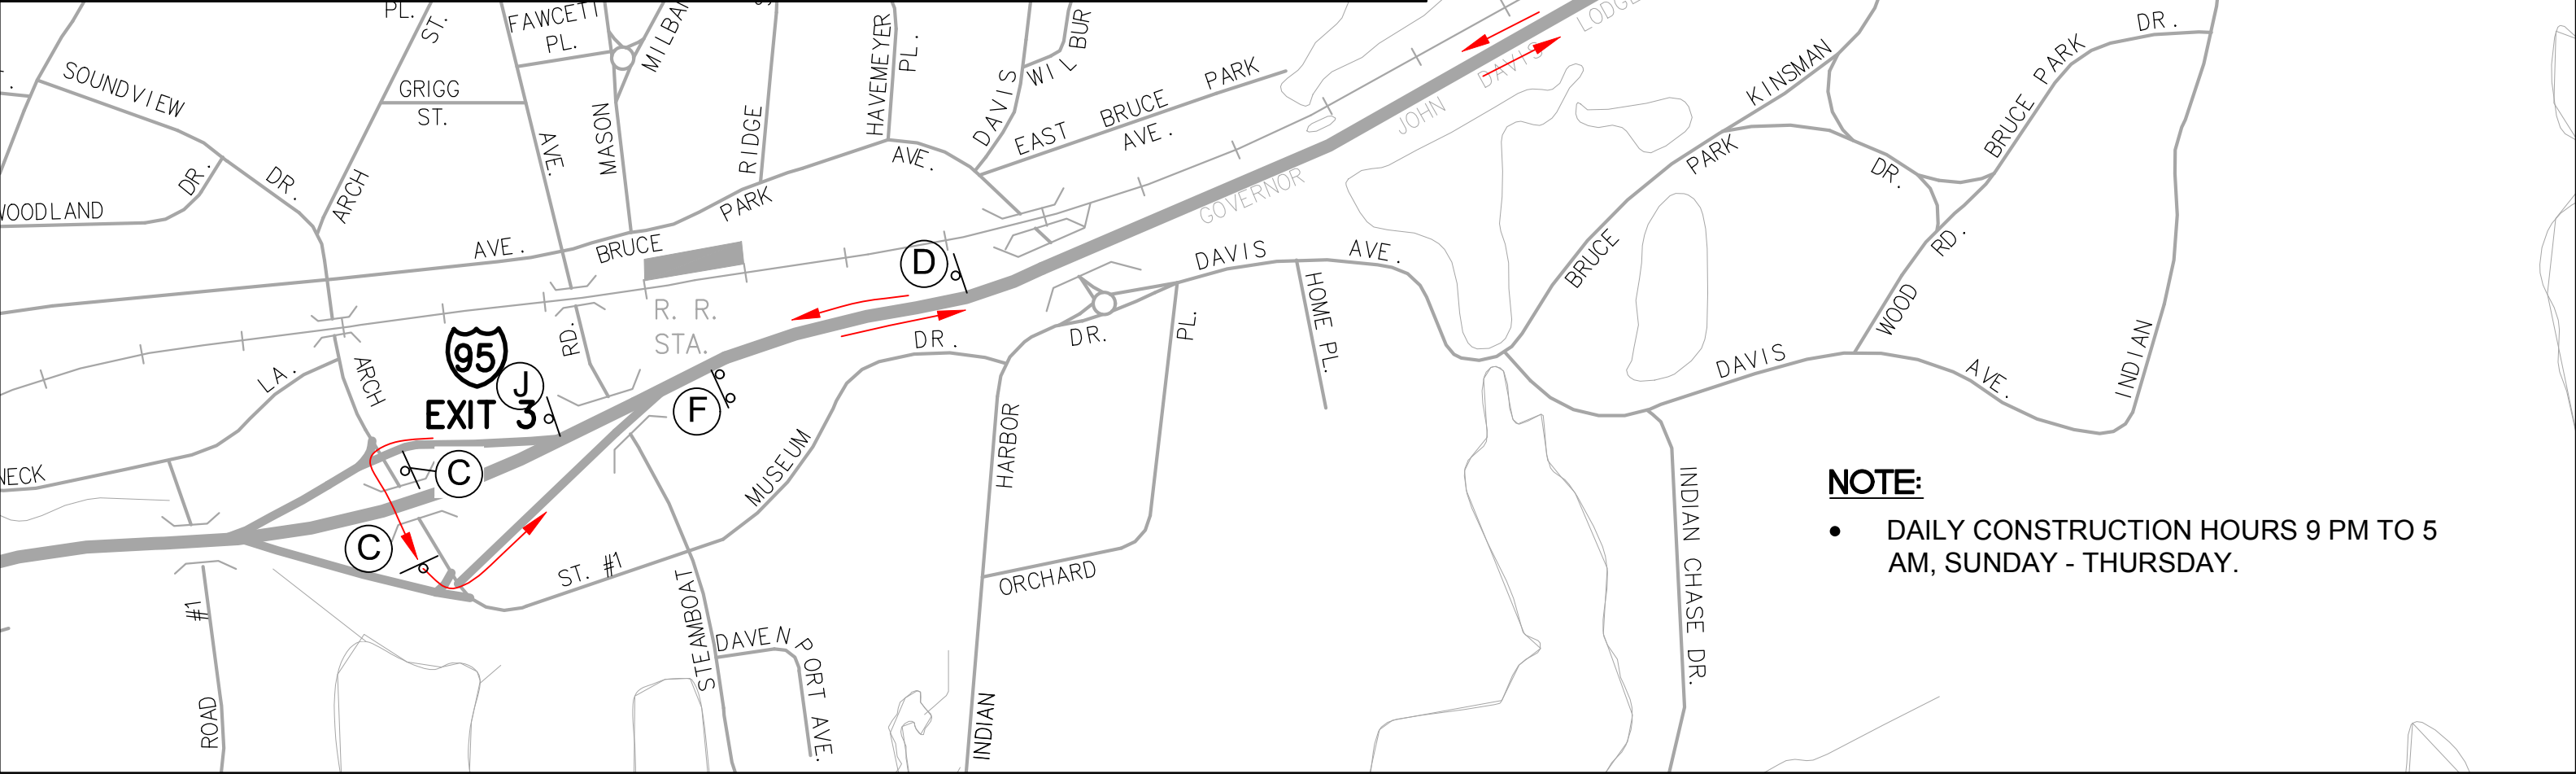


LEGEND - SIGNS & SYMBOLS

	PRE - DETOUR MESSAGE	DETOUR MESSAGE	SIGN	CATALOG NO.	DOT
(A)	95 NB RAMP CLOSED 9PM - 5AM	I-95 NB RAMP CLOSED	(F) END DETOUR	80-9708 24"x18"	80-9708 24"x18"
(B)	MONTH/DAY TO MONTH/DAY	USE DETOUR	(G) ROAD CLOSED	80-9080 48"x30"	80-9080 48"x30"
(C)	DETOUR NORTH 95	80-9707 24"x12"	(H) STOP	31-0557 48"	80-9707 24"x12"
(D)	DETOUR NORTH 95	51-6651 24"x12"	(I) DETOUR NORTH 95	80-9707 24"x12"	51-6651 24"x12"
(E)	DETOUR NORTH 95	51-6662 24"x24"	(J) DETOUR NORTH 95	51-6662 24"x24"	51-6662 24"x24"
		51-2690 21"x15"		51-2691 21"x15"	51-2691 21"x15"
		80-9707 24"x12"		80-9707 24"x12"	80-9707 24"x12"
		51-6651 24"x12"		51-6651 24"x12"	51-6651 24"x12"
		51-6662 24"x24"		51-6662 24"x24"	51-6662 24"x24"
		51-2686 21"x15"		51-2689 21"x15"	51-2689 21"x15"
		80-9707 24"x12"		80-9707 24"x12"	80-9707 24"x12"
		51-6651 24"x12"		51-6651 24"x12"	51-6651 24"x12"
		51-6662 24"x24"		51-6662 24"x24"	51-6662 24"x24"
		51-2686 21"x15"		51-2689 21"x15"	51-2689 21"x15"

- ALL CONFLICTING SIGNS SHALL BE COVERED OR REMOVED.
 - DETOUR SIGNS ARE ONLY TO BE POSTED WHEN DETOUR IS IN USE.
 - DETOUR SIGNS SHOULD BE COVERED OR REMOVED WHEN DETOUR IS NOT IN USE.
- CHANGEABLE MESSAGE SIGN
 - SIGN ON SINGLE POST
 - SIGN ON DOUBLE POST
 - PORTABLE SIGN SUPPORT
 - BARRICADE WARNING LIGHT - HIGH INTENSITY
 - TYPE III BARRICADE

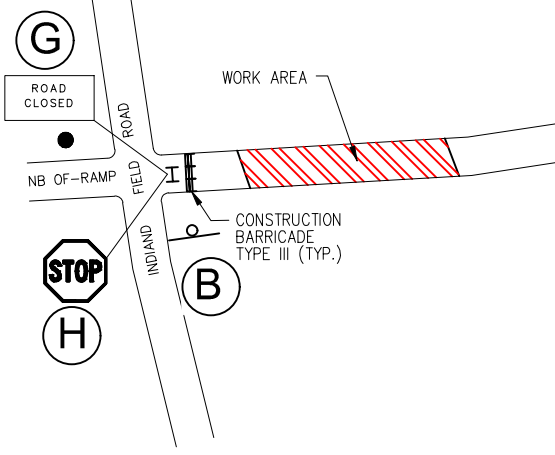

NOTE:

- DAILY CONSTRUCTION HOURS 9 PM TO 5 AM, SUNDAY - THURSDAY.



Alfred Benesch & Company www.benesch.com
120 Hebron Avenue • Glastonbury, Connecticut 06033
Phone: (860) 633-8341 • Fax: (860) 633-1068



1" = 500'

DETOUR PLAN 3
EXIT 4 I-95 NORTH BOUND ON RAMP DETOUR
EVERSOURCE 115 KV Underground Transmissions Facility
From CosCob Substation To New Greenwich Substation